


FLOOR PLAN

SCALE: 1/4" = 1'-0"

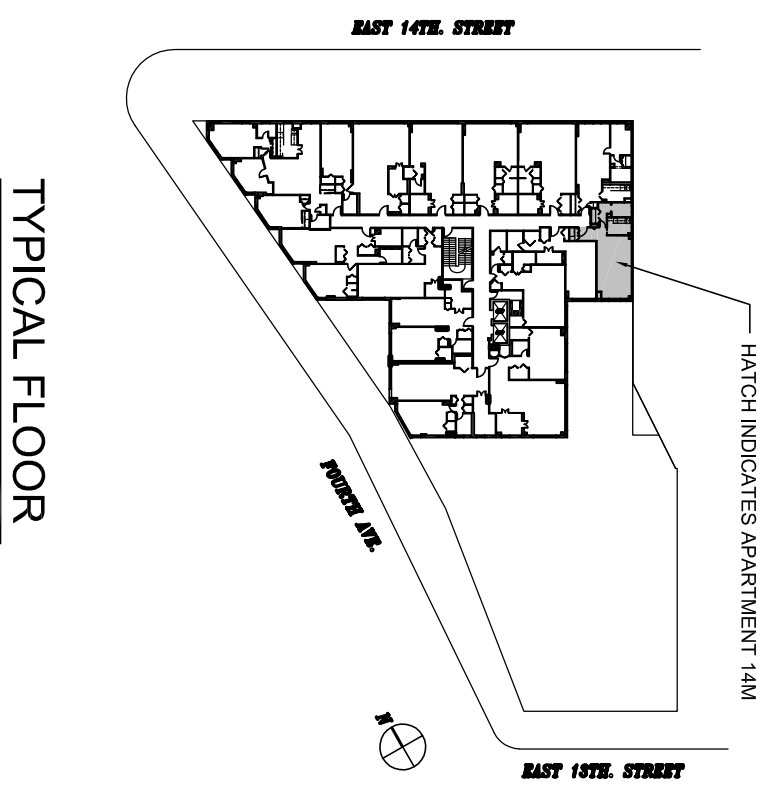

TYPICAL FLOOR

SCALE: NTS

BUILDING
145.FOURTH.AVENUE
 NEW.YORK,N.Y.

SCALE AS.NOTED
 DRAWN BY RI
 DATE 04.03.09

Disclaimer:
 This document has been prepared and maintained by Owner, and its affiliate managers and owners for internal purposes only. Owner has given you this document for informational purposes only at no cost to you. Owner makes no representations as to the accuracy of any of the information contained in the within sketch, notes, and descriptions, and disclaims all responsibility for any discrepancies based upon a physical examination of the premises or otherwise.

APARTMENT
14M